

**FOR INFORMATION**

THE INFORMATION PROVIDED BY THE STATES OF JERSEY CONTAINED WITHIN THIS DRAWING IS PROVIDED WITH THE EXPRESS AND EXCLUSIVE PURPOSE OF ENABLING THE RECIPIENT TO RESPOND TO THIS DRAWING. THIS INFORMATION SHALL BE CLASSIFIED AS CONFIDENTIAL AND MAY NOT BE SHARED BY THE RECIPIENT WITH OTHER THIRD PARTIES WITHOUT THE PRIOR WRITTEN CONSENT OF THE STATES OF JERSEY. THE RECIPIENT WARRANTS THAT IT SHALL ONLY USE SUCH INFORMATION IN ORDER TO RESPOND TO THIS DRAWING AND CONFIRMS THAT THIS INFORMATION SHALL NOT BE USED FOR ANY OTHER REASON AND SHALL BE DESTROYED.

Rev.	Date	Details
-	03/02/2016	FIRST ISSUE


**Department for Infrastructure**   
**Highways and Infrastructure Section**  
 P.O. Box 412, States Offices,  
 South Hill, St Helier,  
 Jersey JE4 8UY  
 Tel: +44 (0)1534 445509 website: [www.gov.je](http://www.gov.je)  
 Fax: +44 (0)1534 445529 email: [TTS@gov.je](mailto:TTS@gov.je)

Project  
**ST AUBIN PUBLIC REALM  
 MASTERPLAN**

Title  
**PROPOSED CAR PARKING PROVISION**

Drawn by: RC Checked by: -  
 Scale: 1:1000 @ A1 Date: 04/09/2017

INSET 1

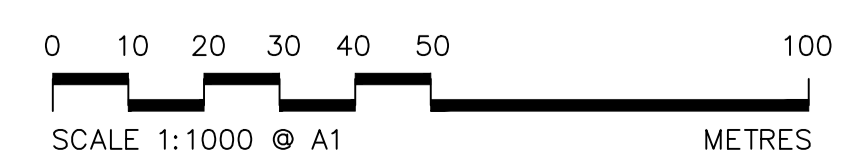

INSET 2