


KEY:

- PROPOSED KERBS (TO MATCH EXISTING)
- FOOTWAY CONSTRUCTION
- VIRTUAL FOOTWAY

NOTES

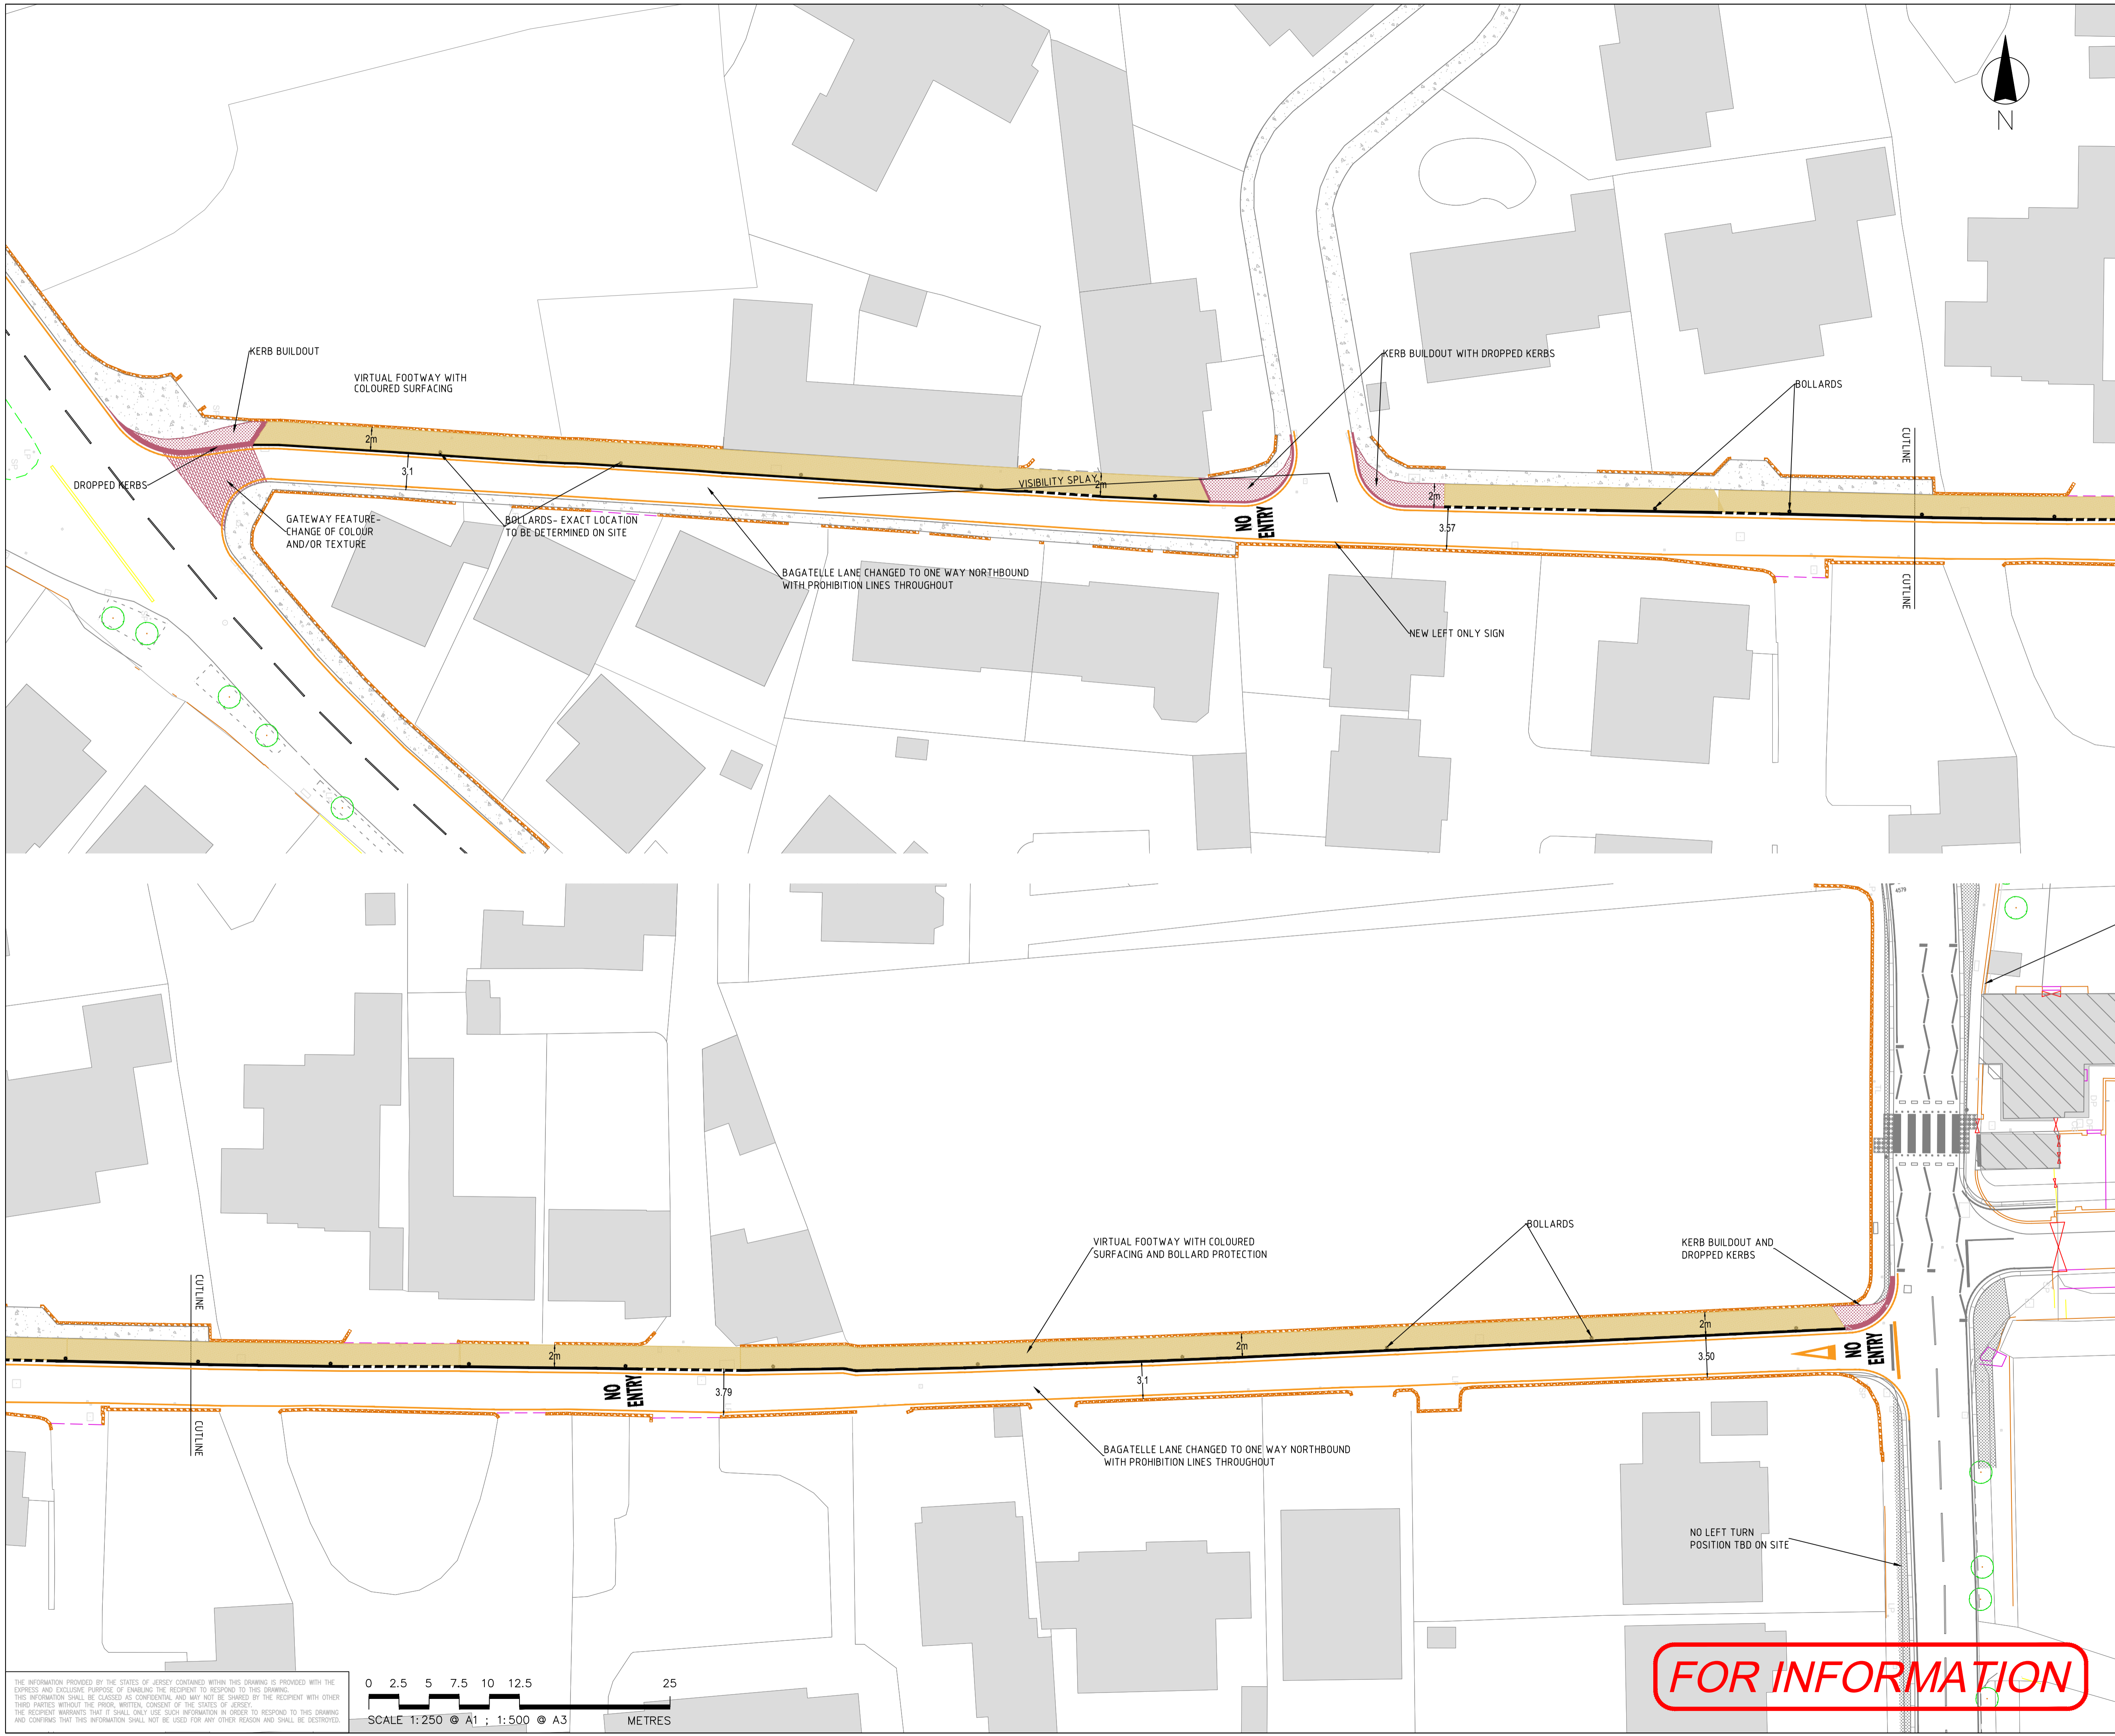

Rev.	Date	Details

**Growth, Housing & Environment** **States of Jersey**


**Transport**  
 P.O. Box 412, Beresford House,  
 Bellozanne Road, St Helier,  
 Jersey, JE4 8UY

Tel: +44 (0)1534 445509 website: [www.gov.je](http://www.gov.je)  
 email: [DFI@gov.je](mailto:DFI@gov.je)

Project  
**SAFER ROUTES TO SCHOOL  
 BAGATELLE LANE  
 PEDESTRIAN SAFETY IMPROVEMENTS**

Title  
**OPTION 1 - PROPOSED PEDESTRIAN  
 IMPROVEMENTS**

Drawn by: OH	Checked by: JT
Scale: 1:250@A1	Date: Jan'19

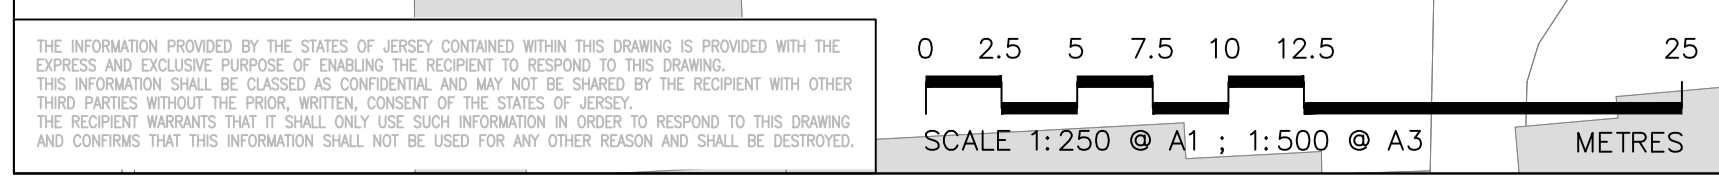

FOR INFORMATION